


ANEJO F: Plano del Proyecto

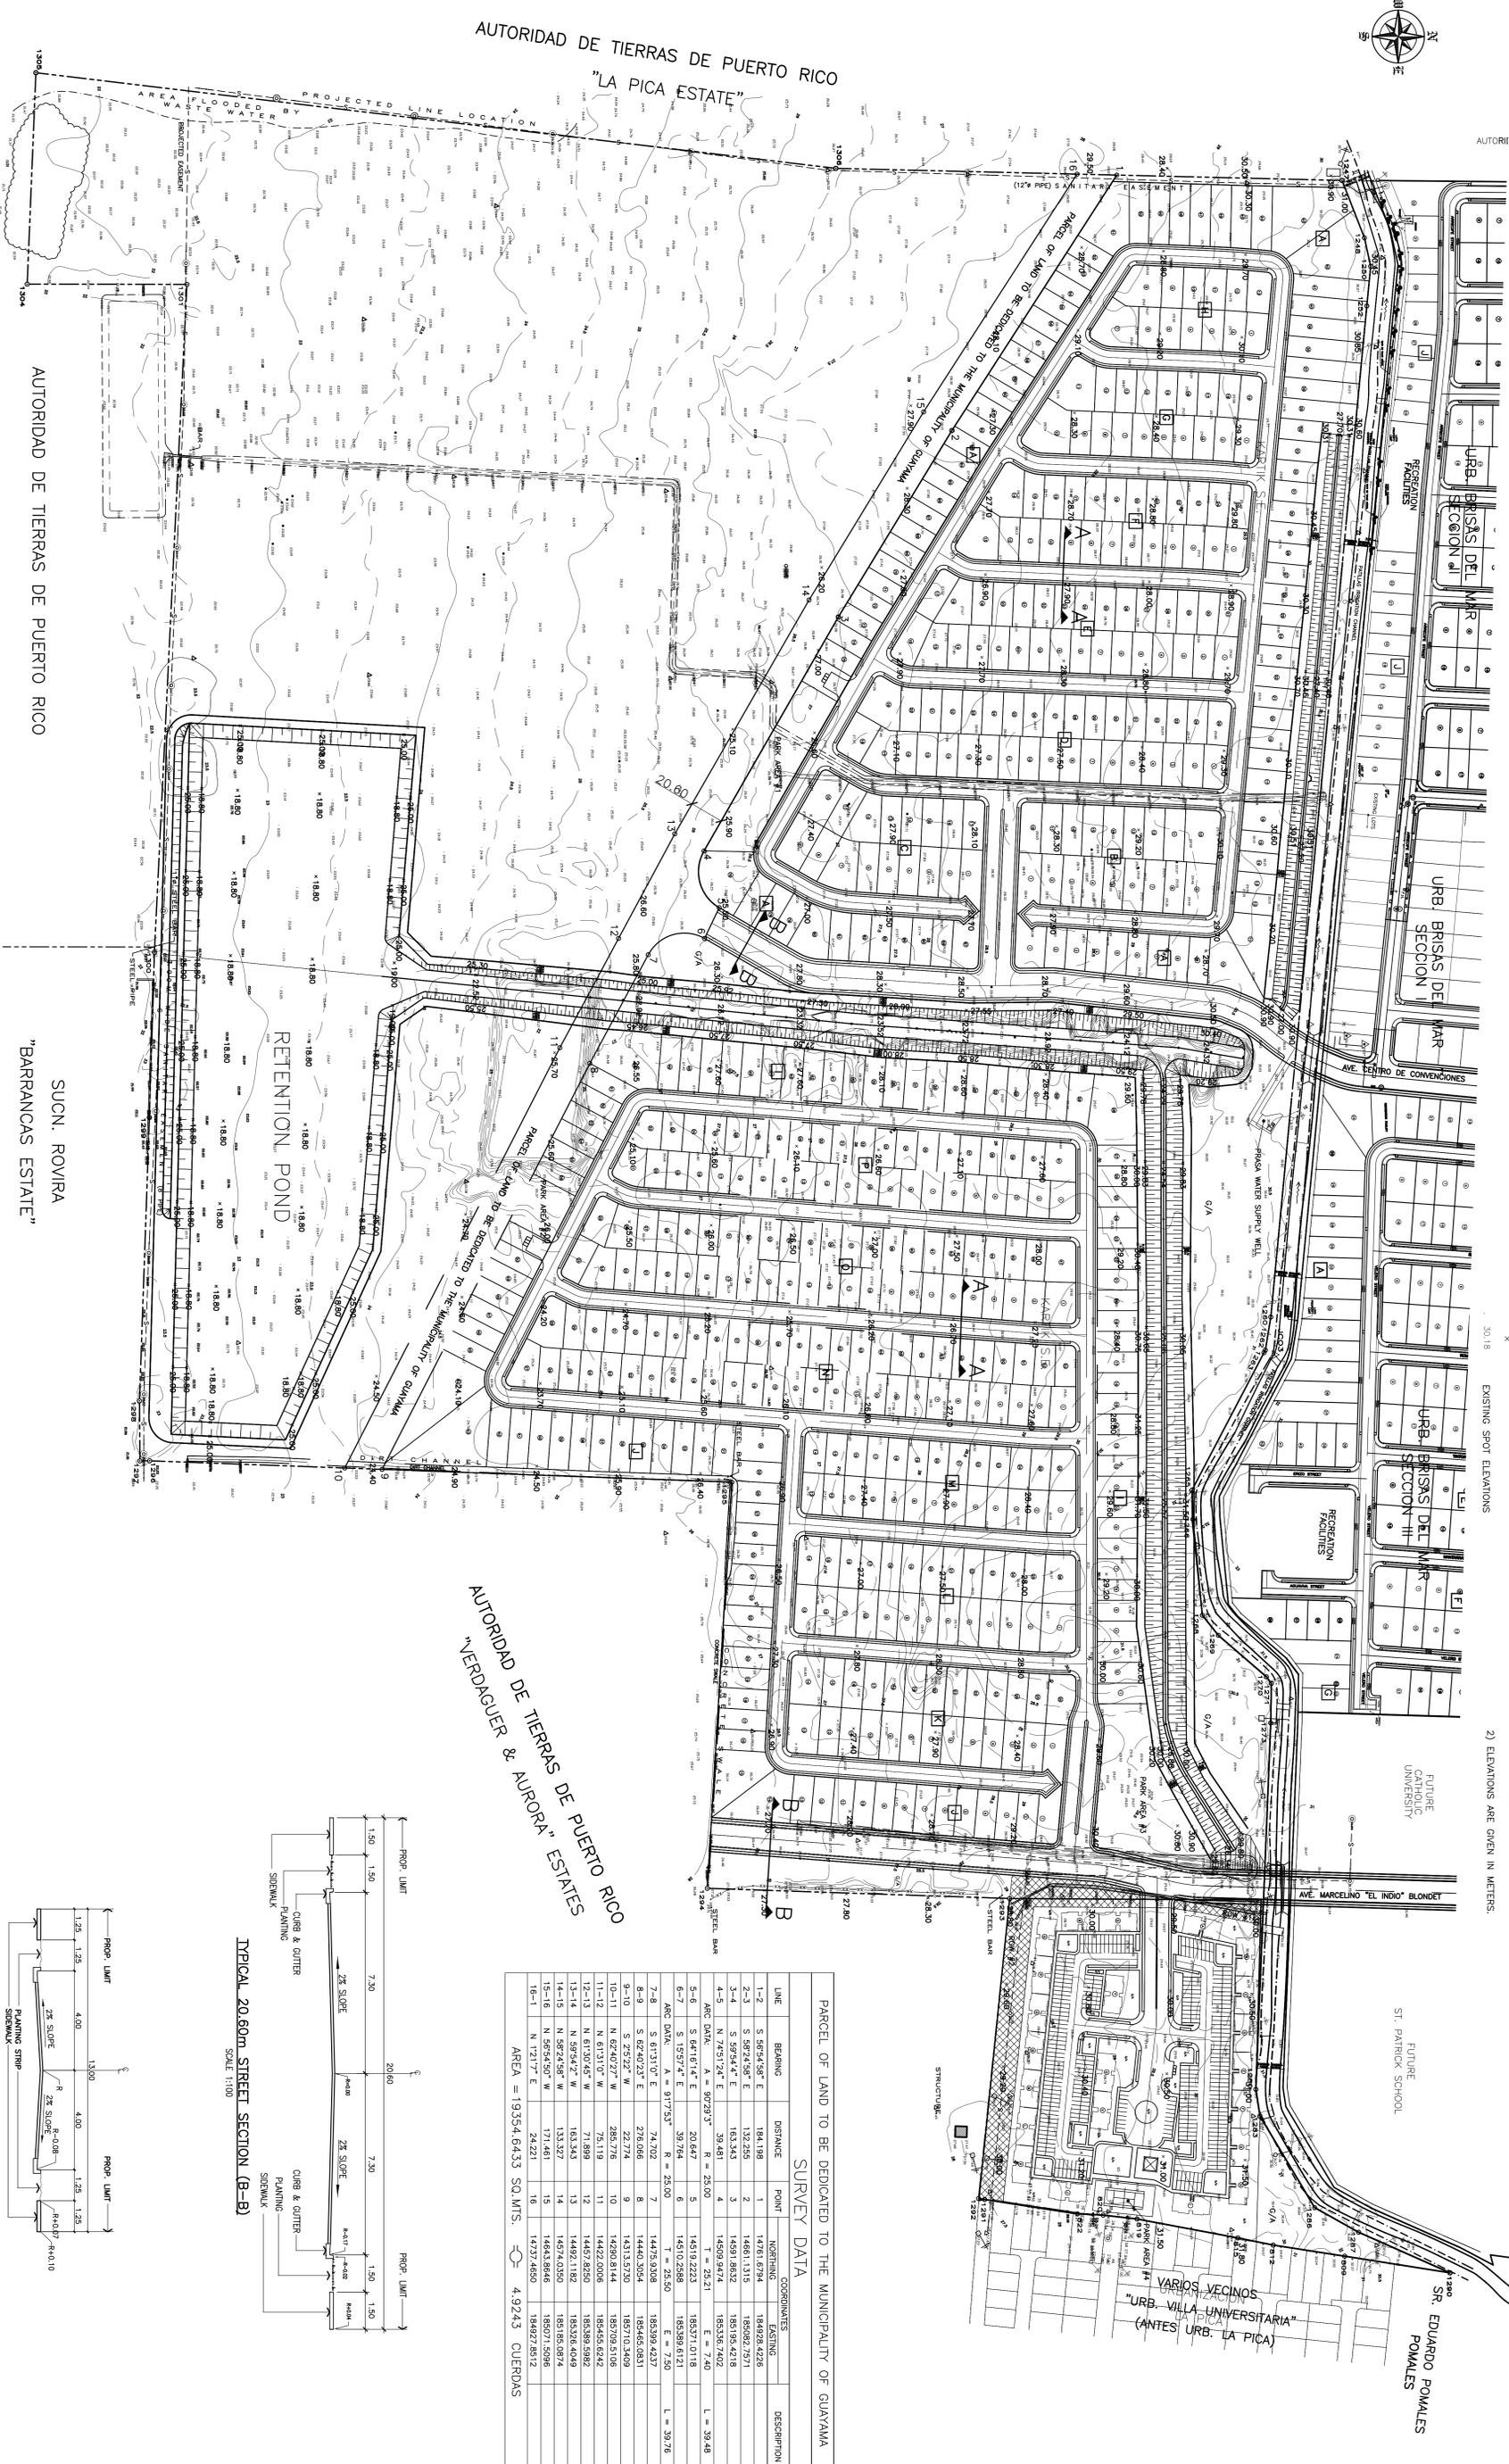

AUTORI



- LEGEND:**
- 7.0 CONTOUR LINES
 - 31.79 DESIGN ELEVATION
 - 30.18 EXISTING SPOT ELEVATIONS



- NOTES:**
- 1) SURVEY AND TOPOGRAPHIC DATA TO PREPARED THIS PROJECT PLANS HAS BEEN TAKEN FROM: BOUNDARY SURVEY & TOPOGRAPHY PLAN, DATED MAR-APR 2004, BY ENG. JUAN COSME ORTIZ, LIC. No. 9859
 - 2) ELEVATIONS ARE GIVEN IN METERS.

PARCEL OF LAND TO BE DEDICATED TO THE MUNICIPALITY OF GUAYAMA

SURVEY DATA

LINE	BEARING	DISTANCE	POINT	NORTHING	EASTING	DESCRIPTION
1-2	S 56°24'56" E	184.198	1	14761.6794	184828.4226	
2-3	S 59°24'56" E	132.255	2	14661.1315	185082.7971	
3-4	S 59°24'4" E	163.343	3	14591.8632	185195.4218	
4-5	N 74°51'24" E	39.483	4	14509.9974	185336.7402	L = 39.48
5-6	N 61°14'1" E	50.293	5	14510.2524	185389.6132	L = 50.29
6-7	S 85°24'4" E	30.944	6	14510.2524	185389.6132	L = 30.94
7-8	S 61°31'0" E	74.202	7	14479.9308	185399.4237	L = 74.20
8-9	S 62°40'23" E	278.066	8	14440.2054	185468.0831	
9-10	S 75°24'27" W	22.774	9	14313.5720	185170.3409	
10-11	N 62°40'27" W	280.776	10	14280.8144	185109.5106	
11-12	N 61°31'0" W	75.119	11	14422.0006	185458.6242	
12-13	N 61°30'45" W	71.889	12	14457.8250	185389.5882	
13-14	N 59°24'4" W	163.343	13	14482.1182	185328.4049	
14-15	N 59°24'56" W	133.327	14	14574.0350	185181.0874	
15-16	N 59°24'56" W	171.461	15	14645.8646	185071.5096	
16-1	N 12°17'7" E	24.221	16	14737.4850	184827.8512	

AREA = 19354.6433 SQ. MTS. 4.9243 CUERDAS

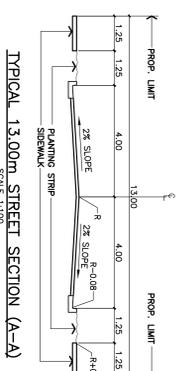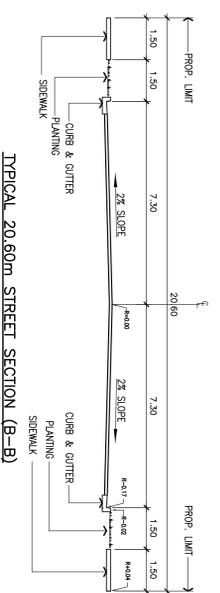

PEREZ BLAIR
CONSULTING ENGINEERS, P.S.C.
776 GEORGETOWN ST., UNIVERSITY GARDENS, P.R. 00927 TEL: (787) 756-7881 / FAX (787) 756-6176

PROJECT: URB. BRISAS DEL MAR: SECCIONES IV, V, VI
MACHETE WARD
GUAYAMA, P.R.

PROJECT No.: 04-100

DATE:	11-1-2004	SCALE:	PLANO DIA
DRAWN BY:	DMV	DATE:	DEC/07
CHECKED:	FRP	DATE:	

REVISIONS	DATE	NO.

LAYOUT PLAN

SHEET TITLE

OF